

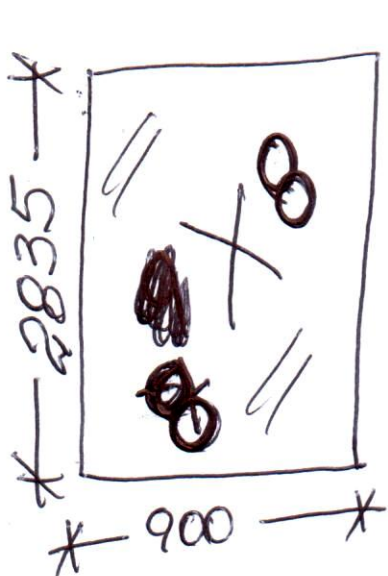
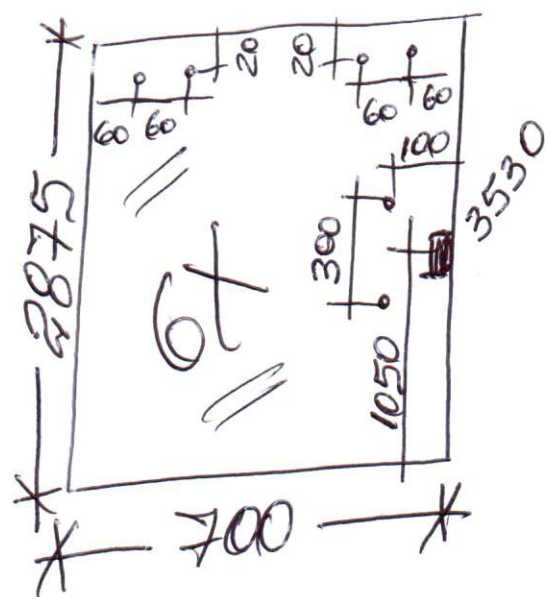
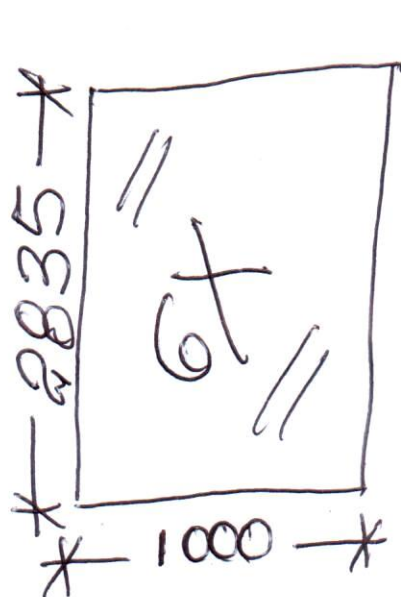
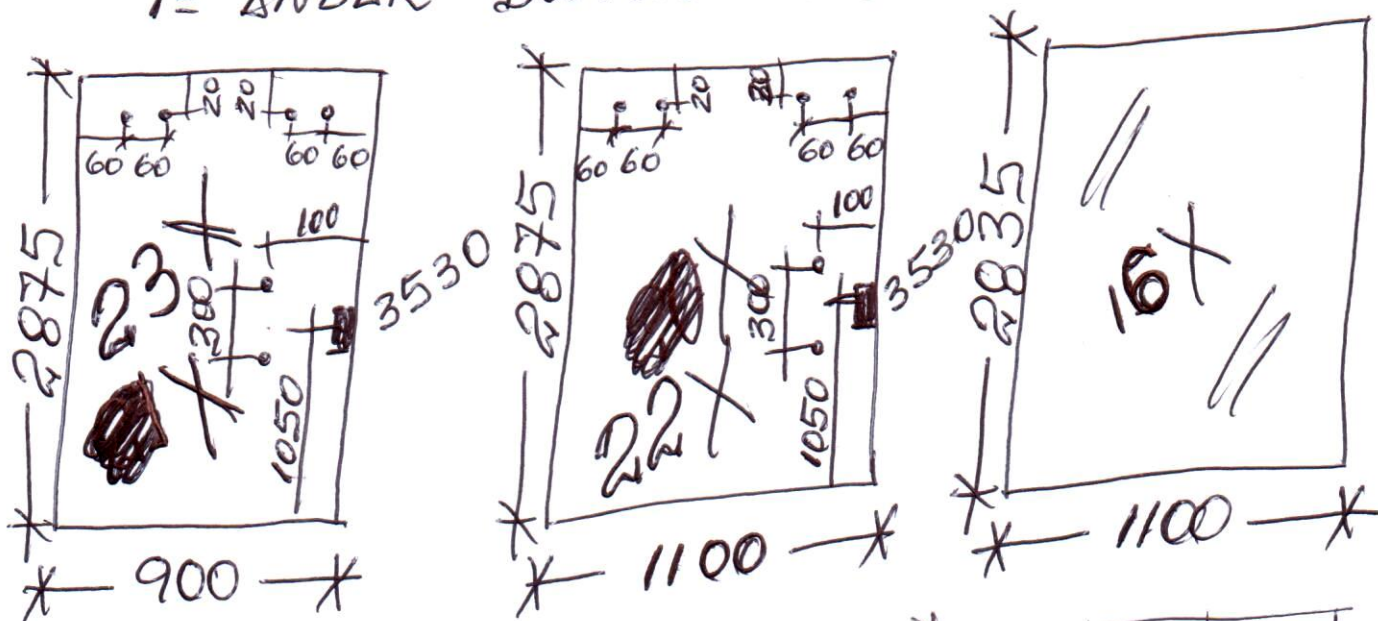


VIDRO IN COLOR 8MM TEMPERADO
1º ANDAR DOUTOR MOREIRA

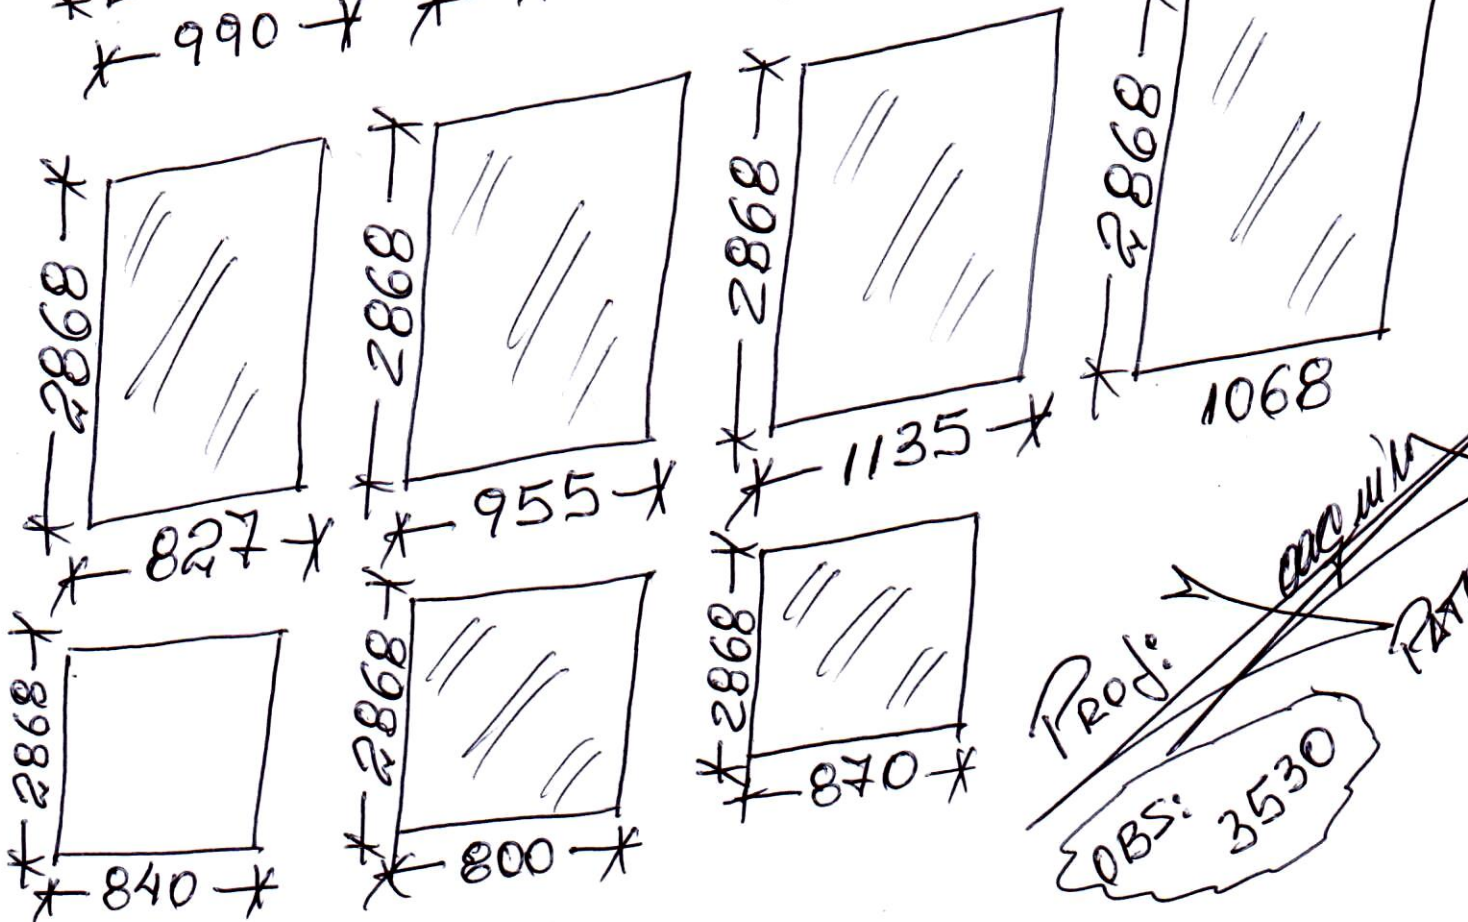

~~Proj. Arquit. RATO~~

VIDRO INCOLOR 8mm TEMPERADO
1º ANDAR DOUTOR MOREIRA

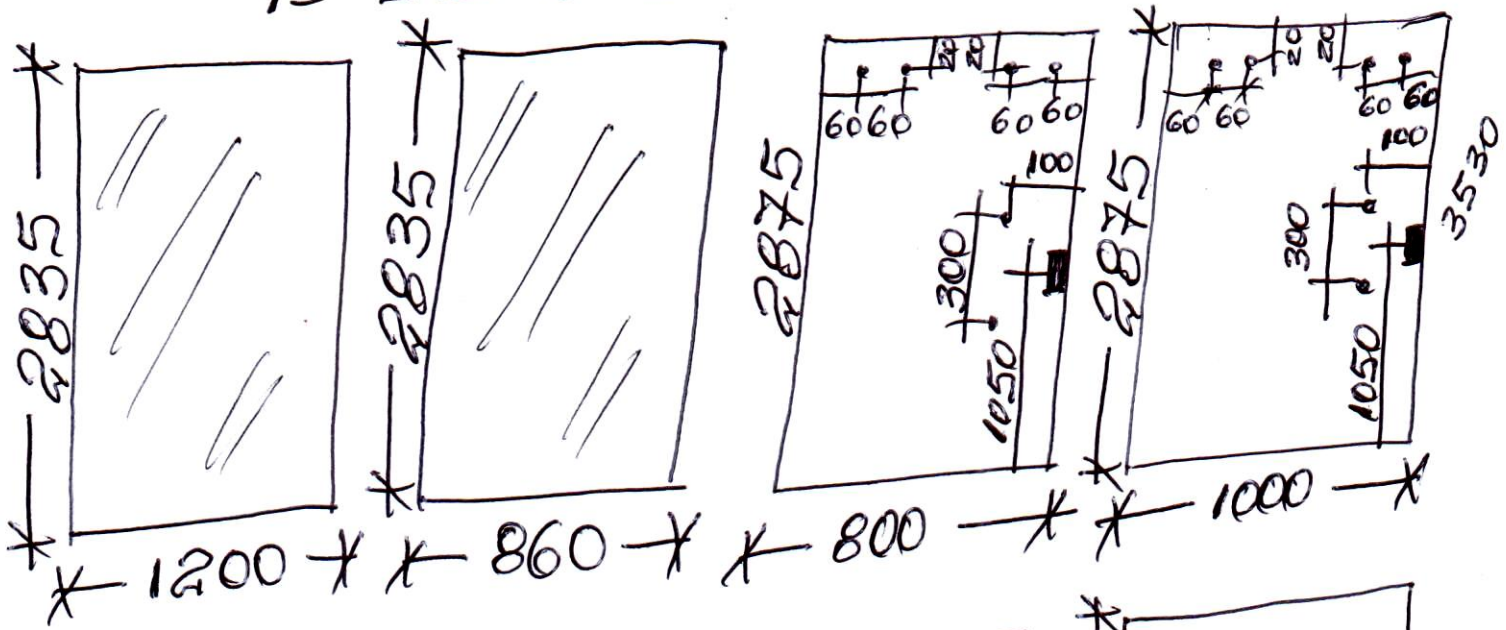

Prod: ~~acm~~
FATO
OBS: 3530