


Área - PV102

Ver todos

VIDRO INCOLOR DE 8MM

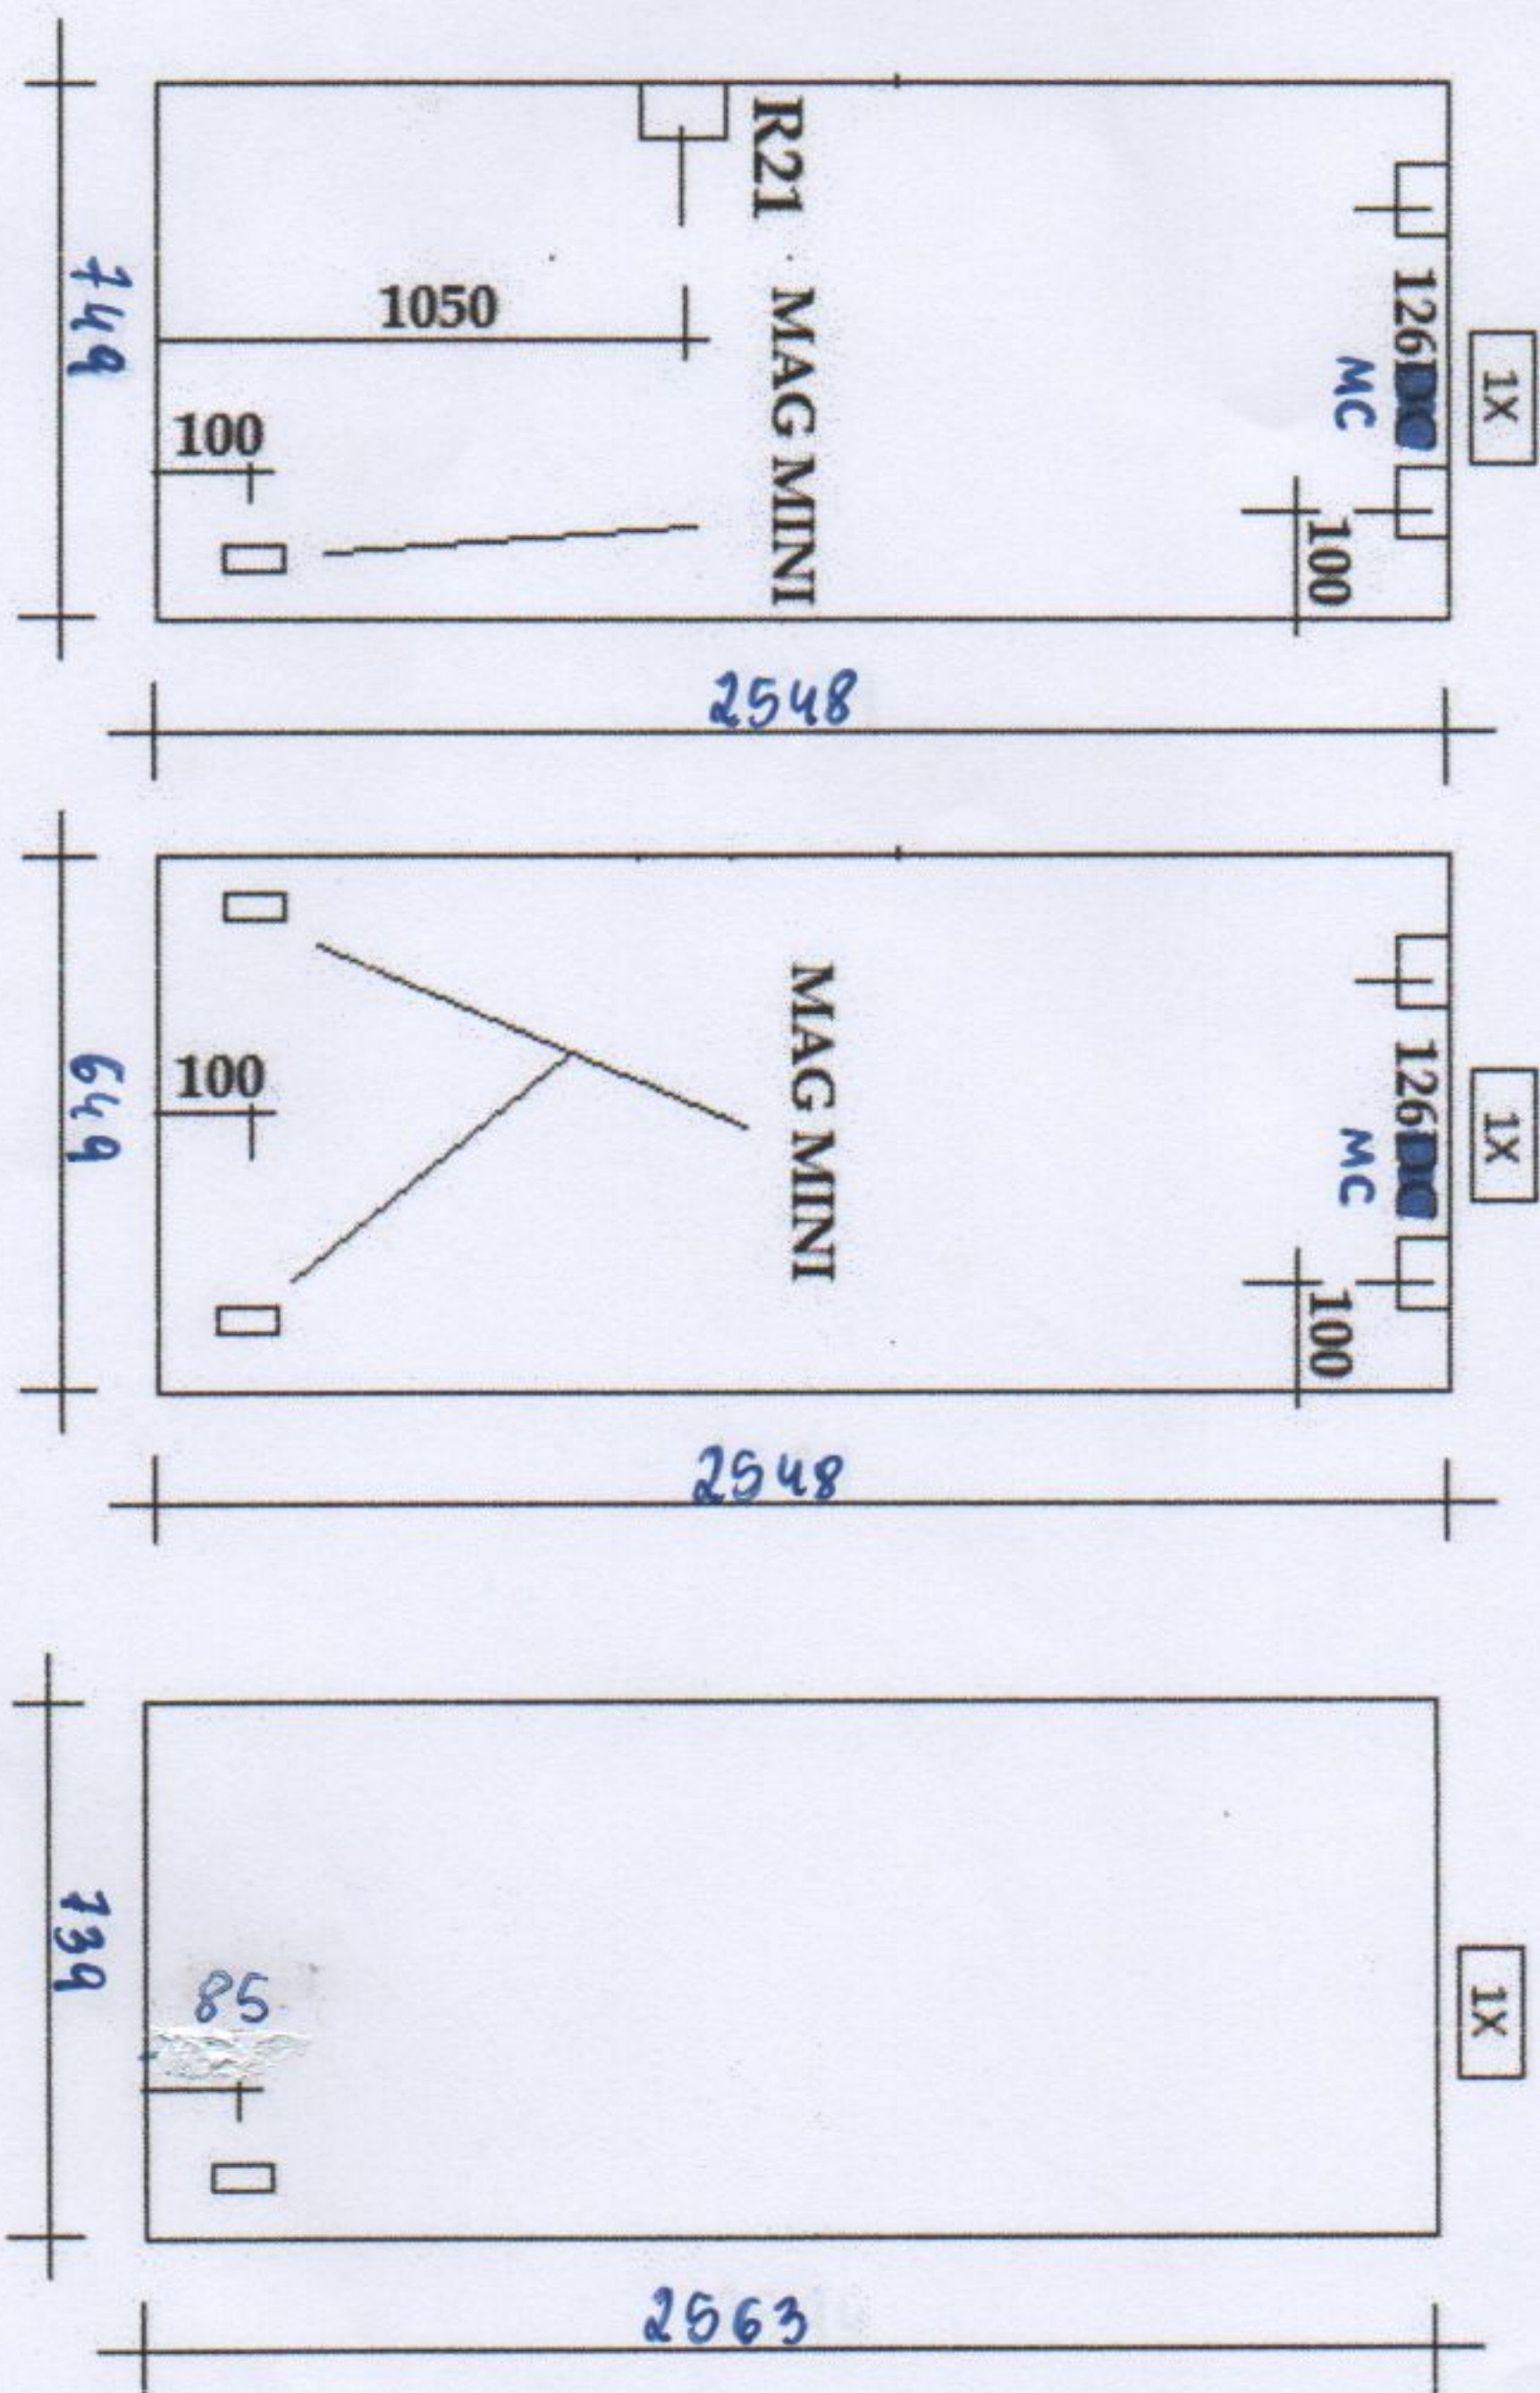


2147

2156

1: Pavimento - PV102


VIDRO INCOLOR DE 8MM

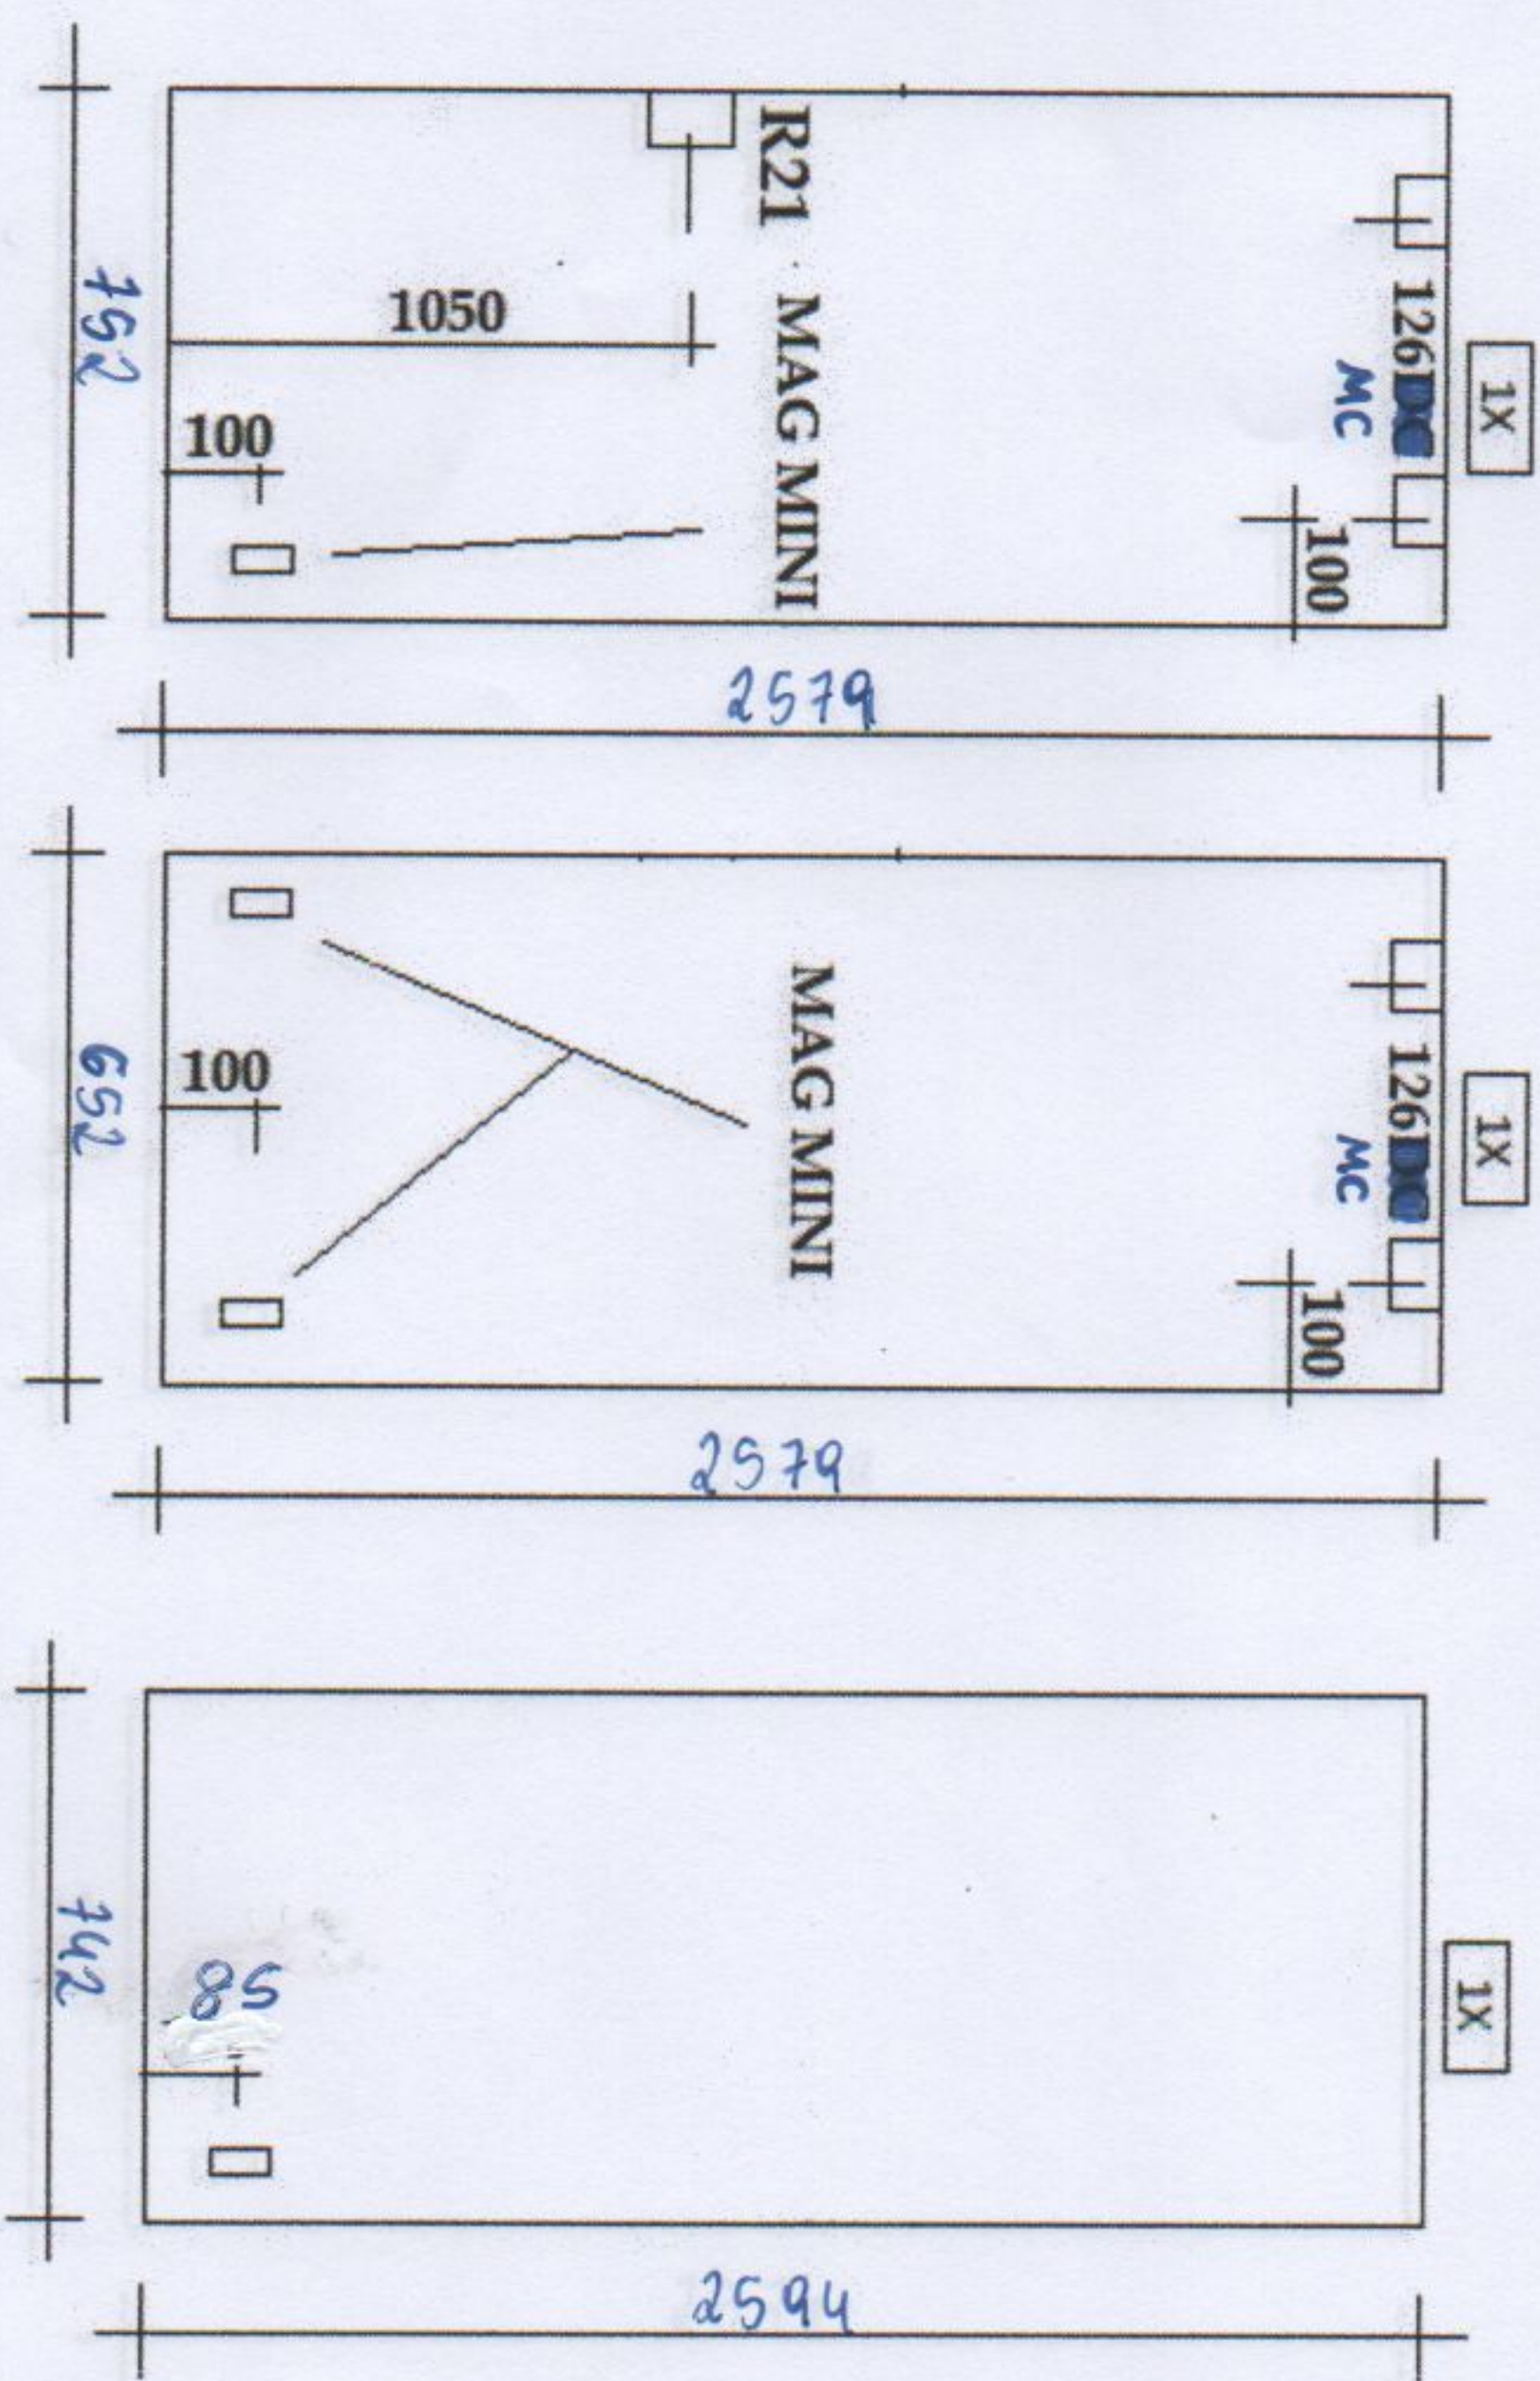

2156

2: Pavimento - PVT02


VIDRO INCOLOR DE 8MM

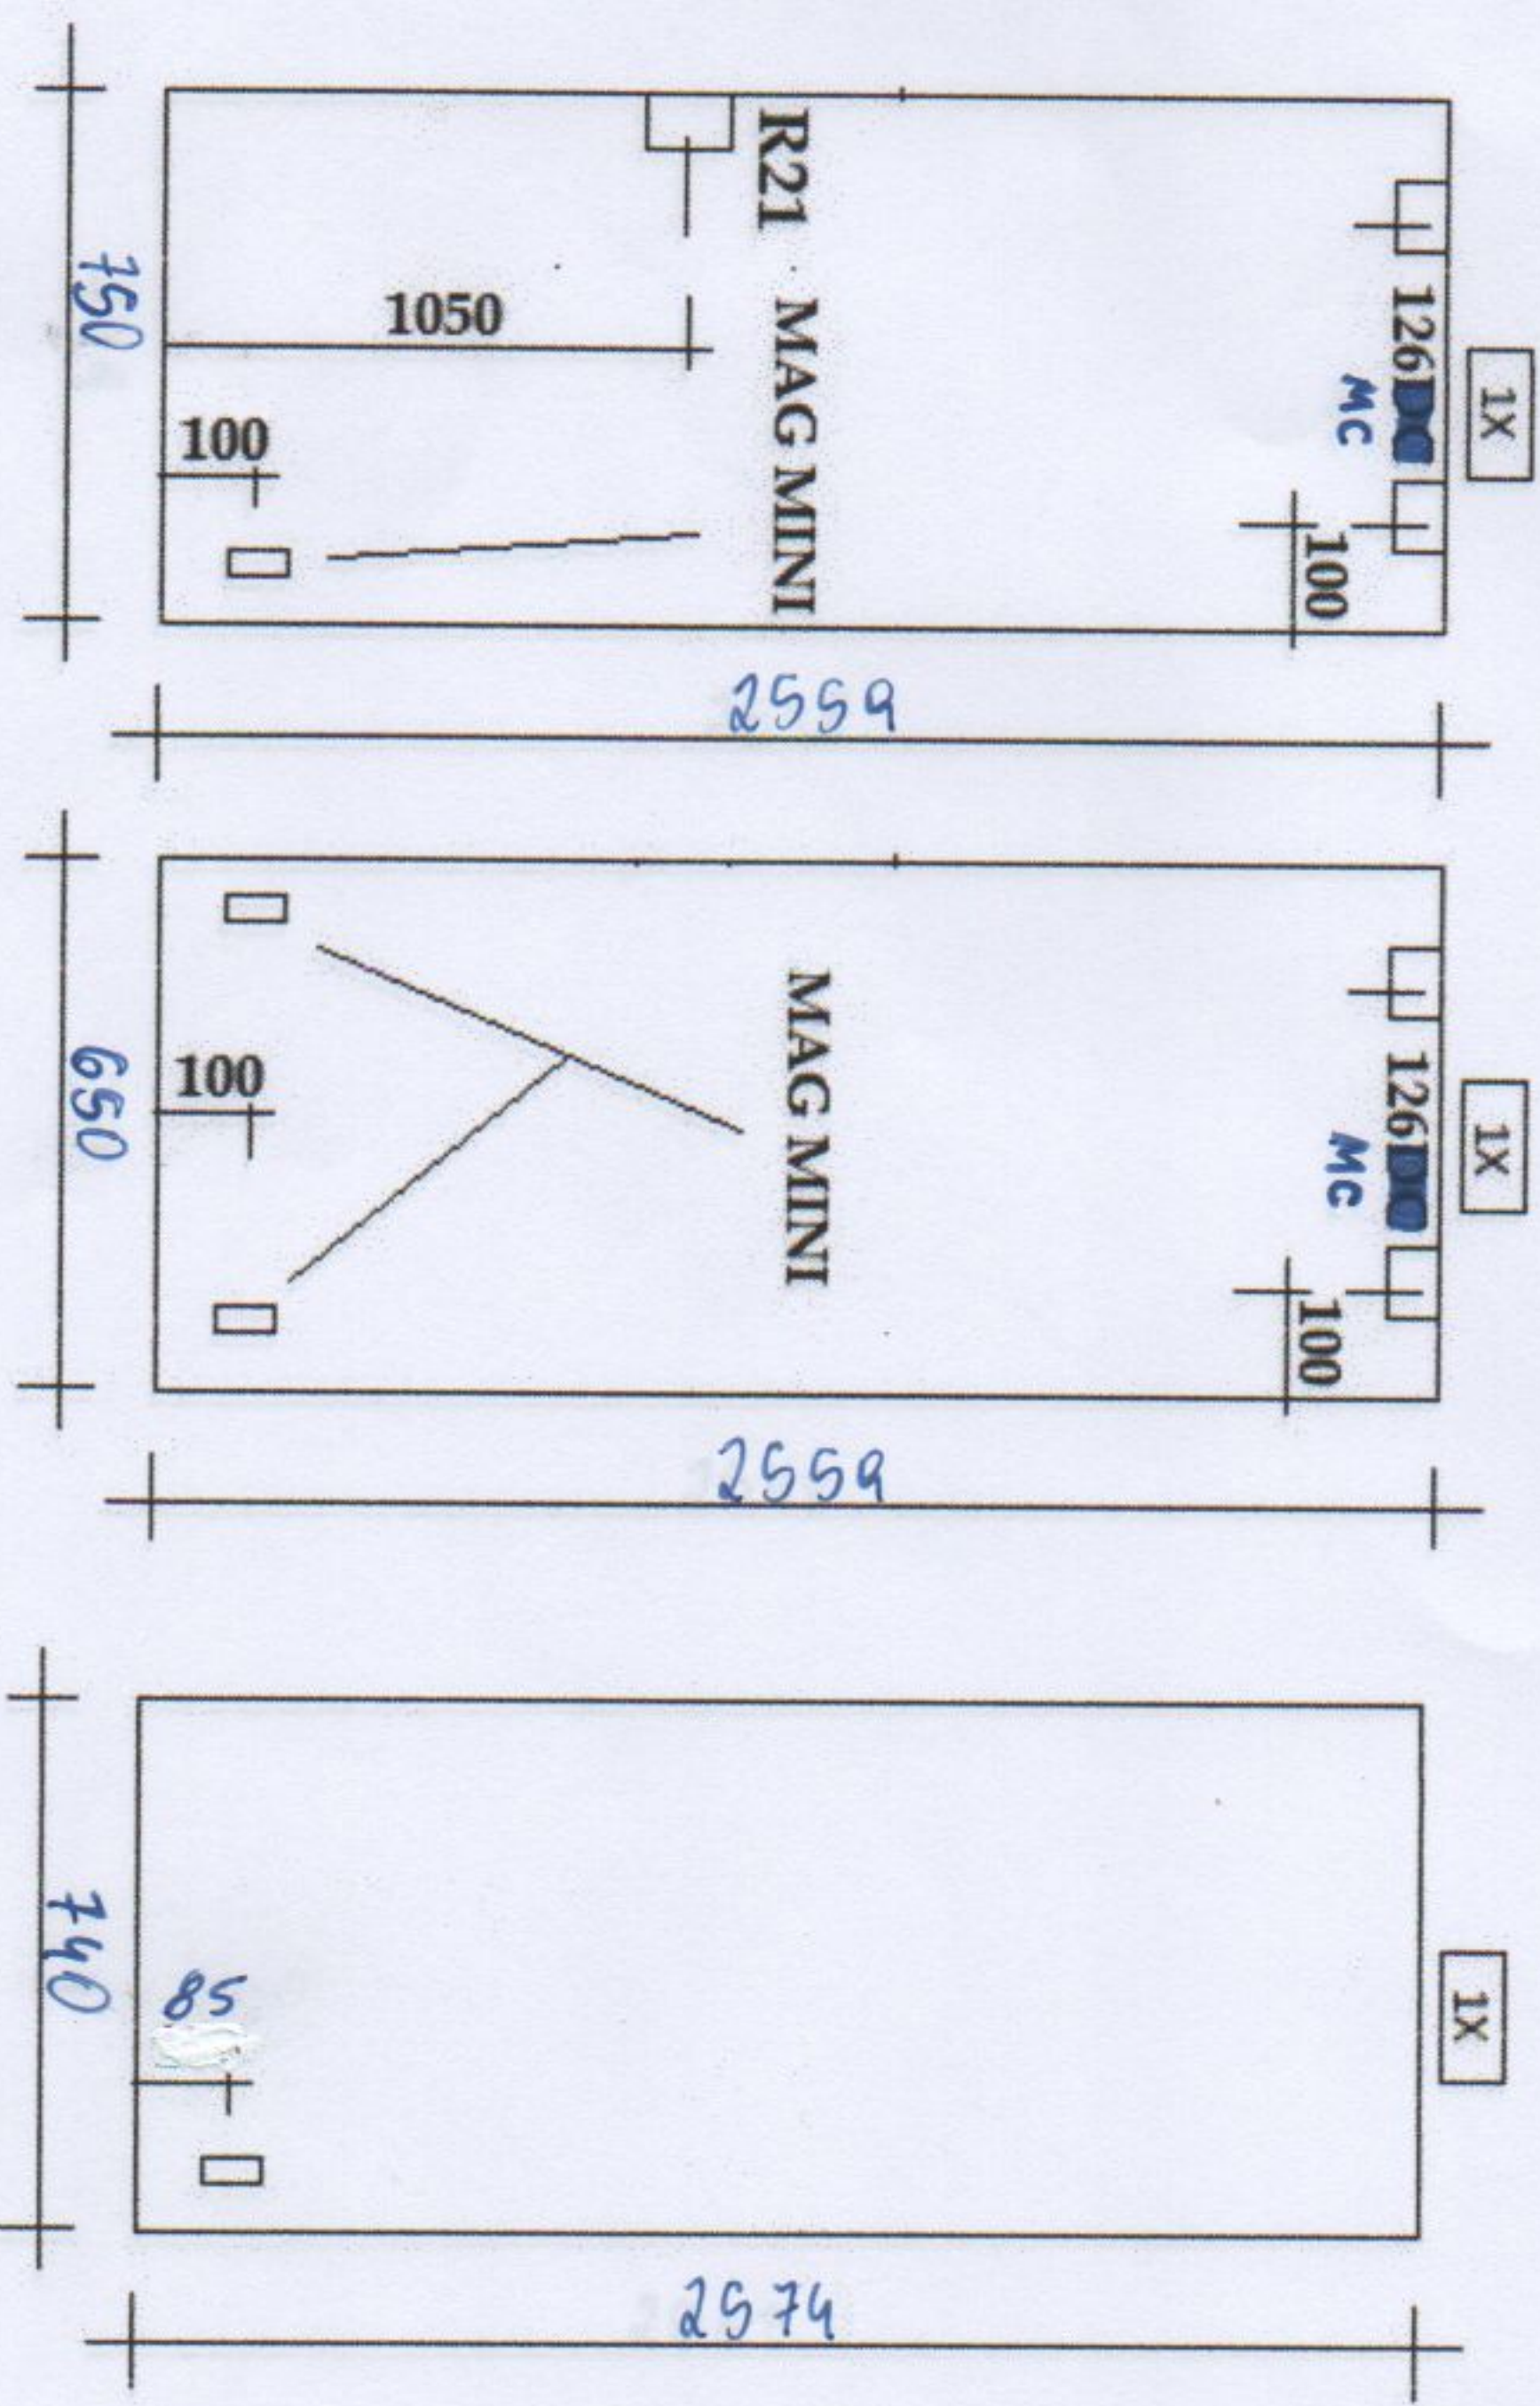

2150

Área - PVT03


VIDRO INCOLOR DE 8MM

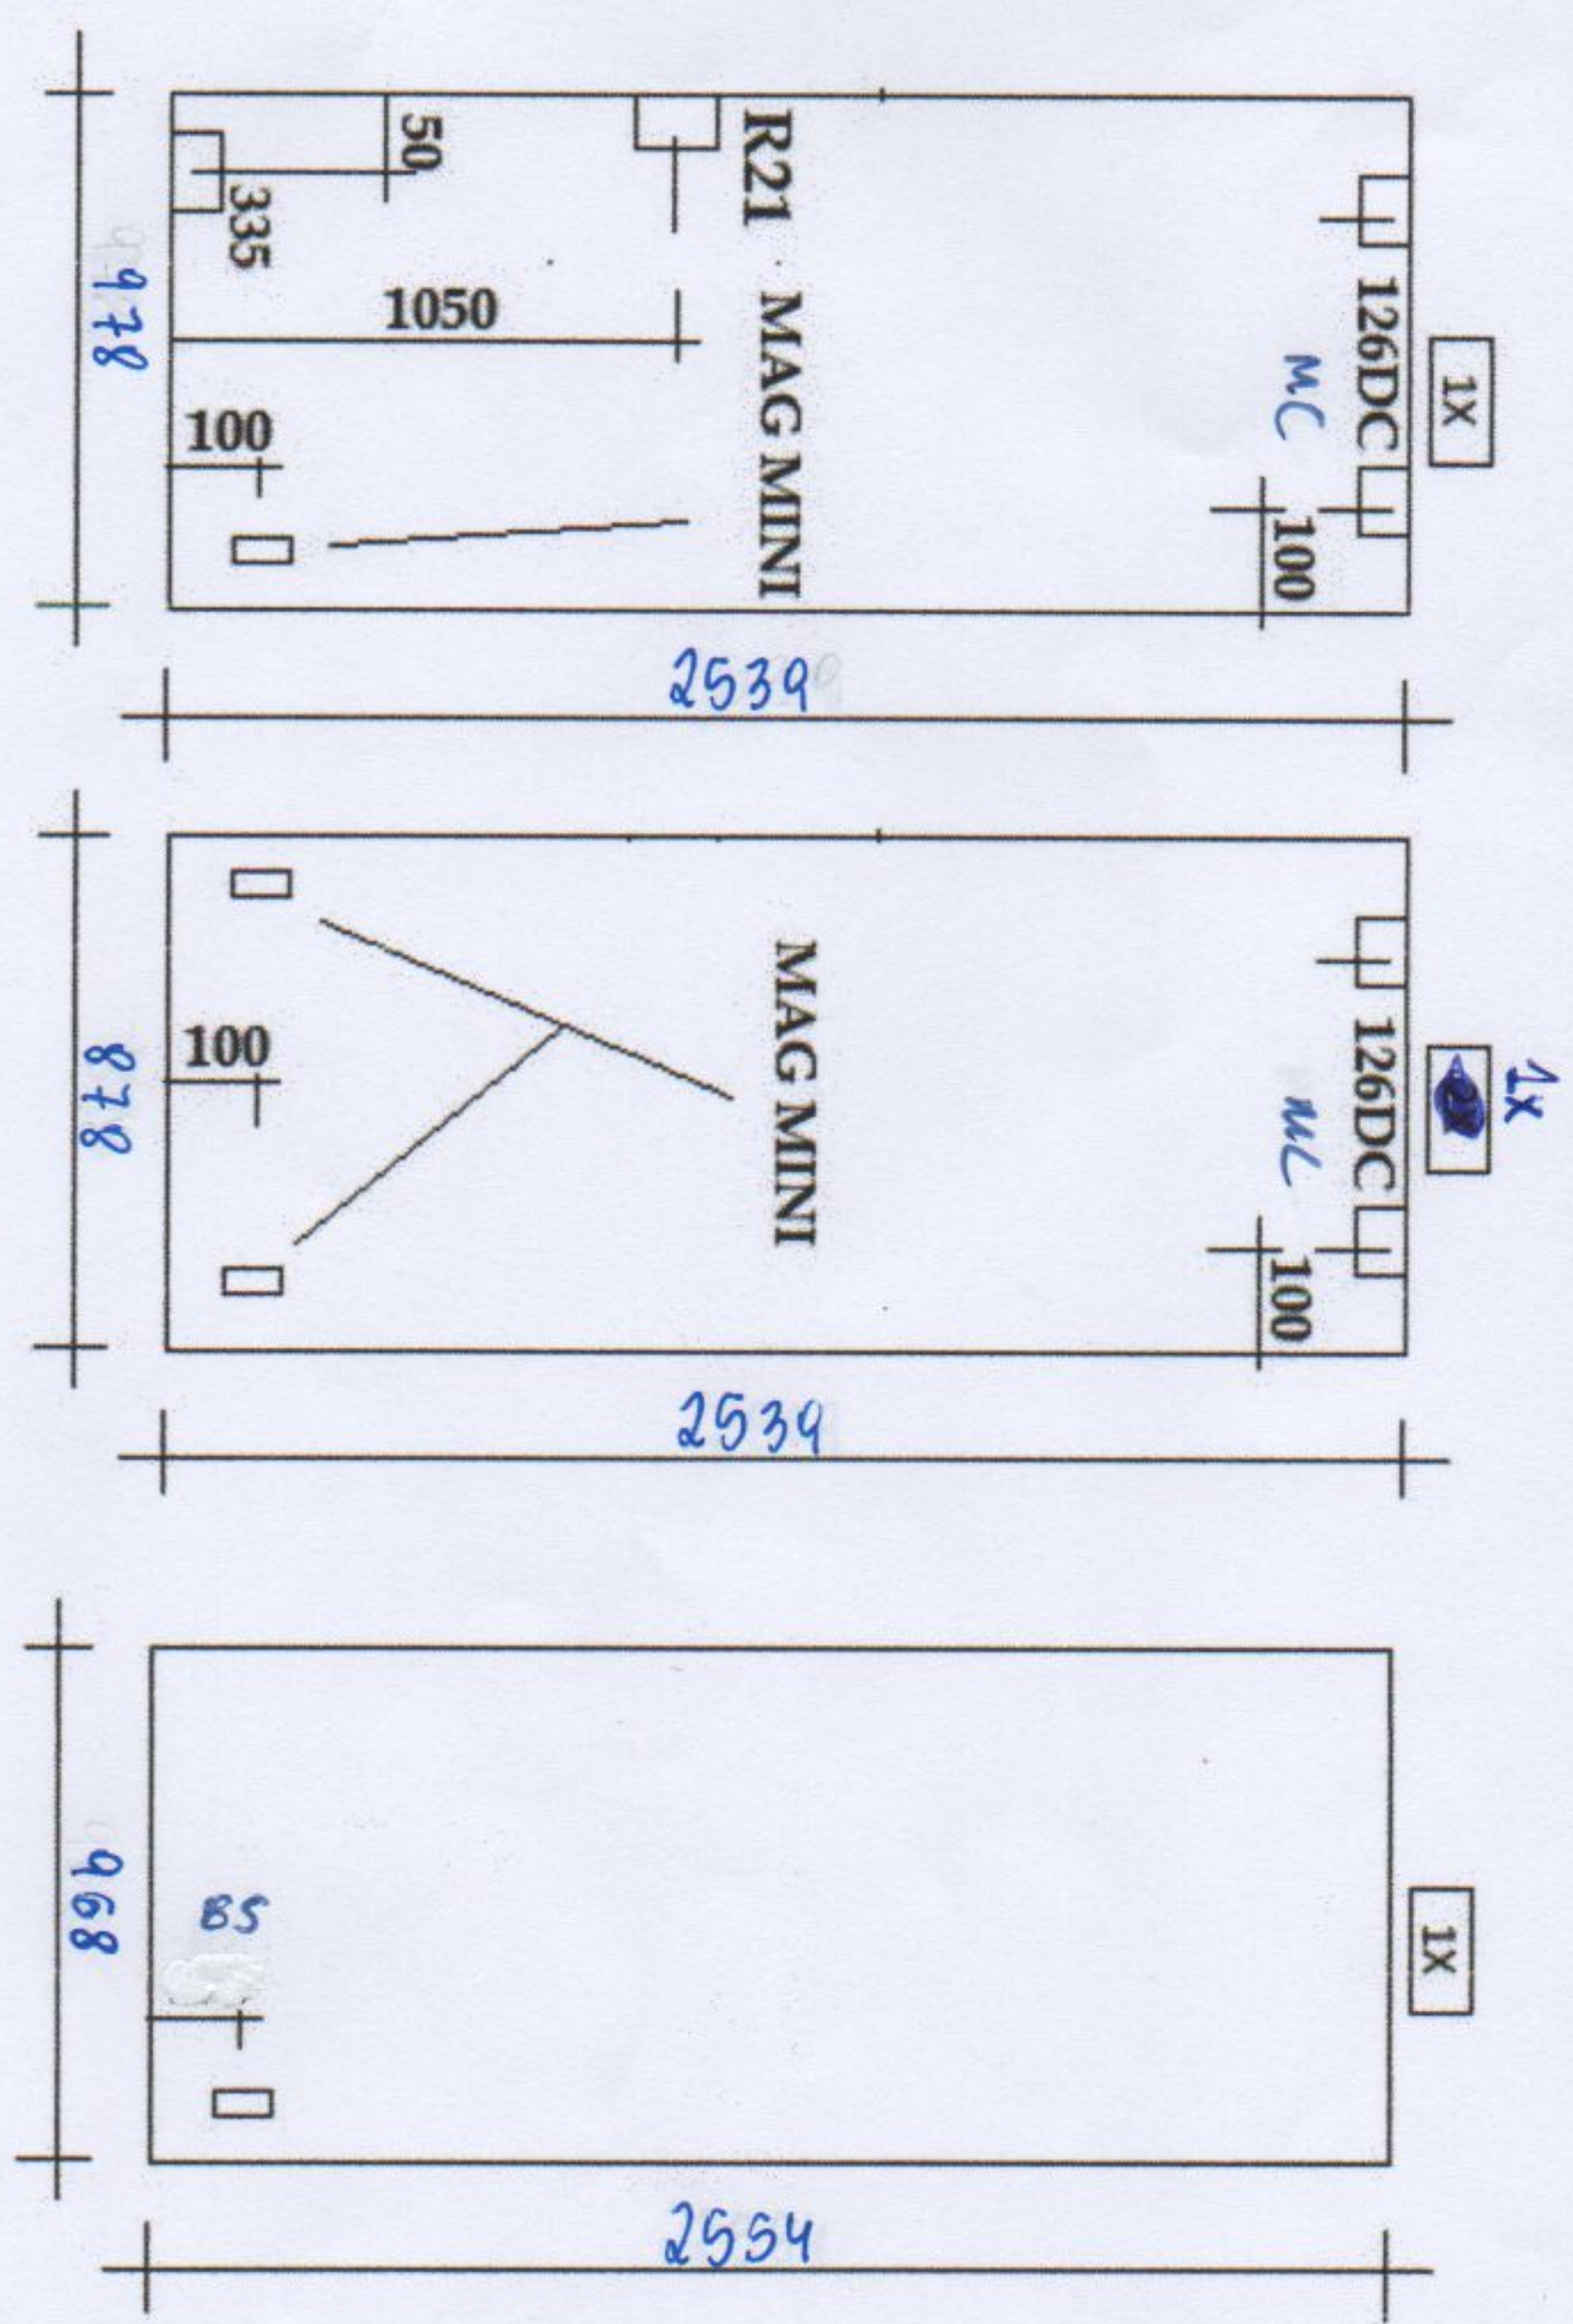

1: Pavimento - PVT03

2: Pavimento - PVT03

VIDRO INCOLOR DE 8MM

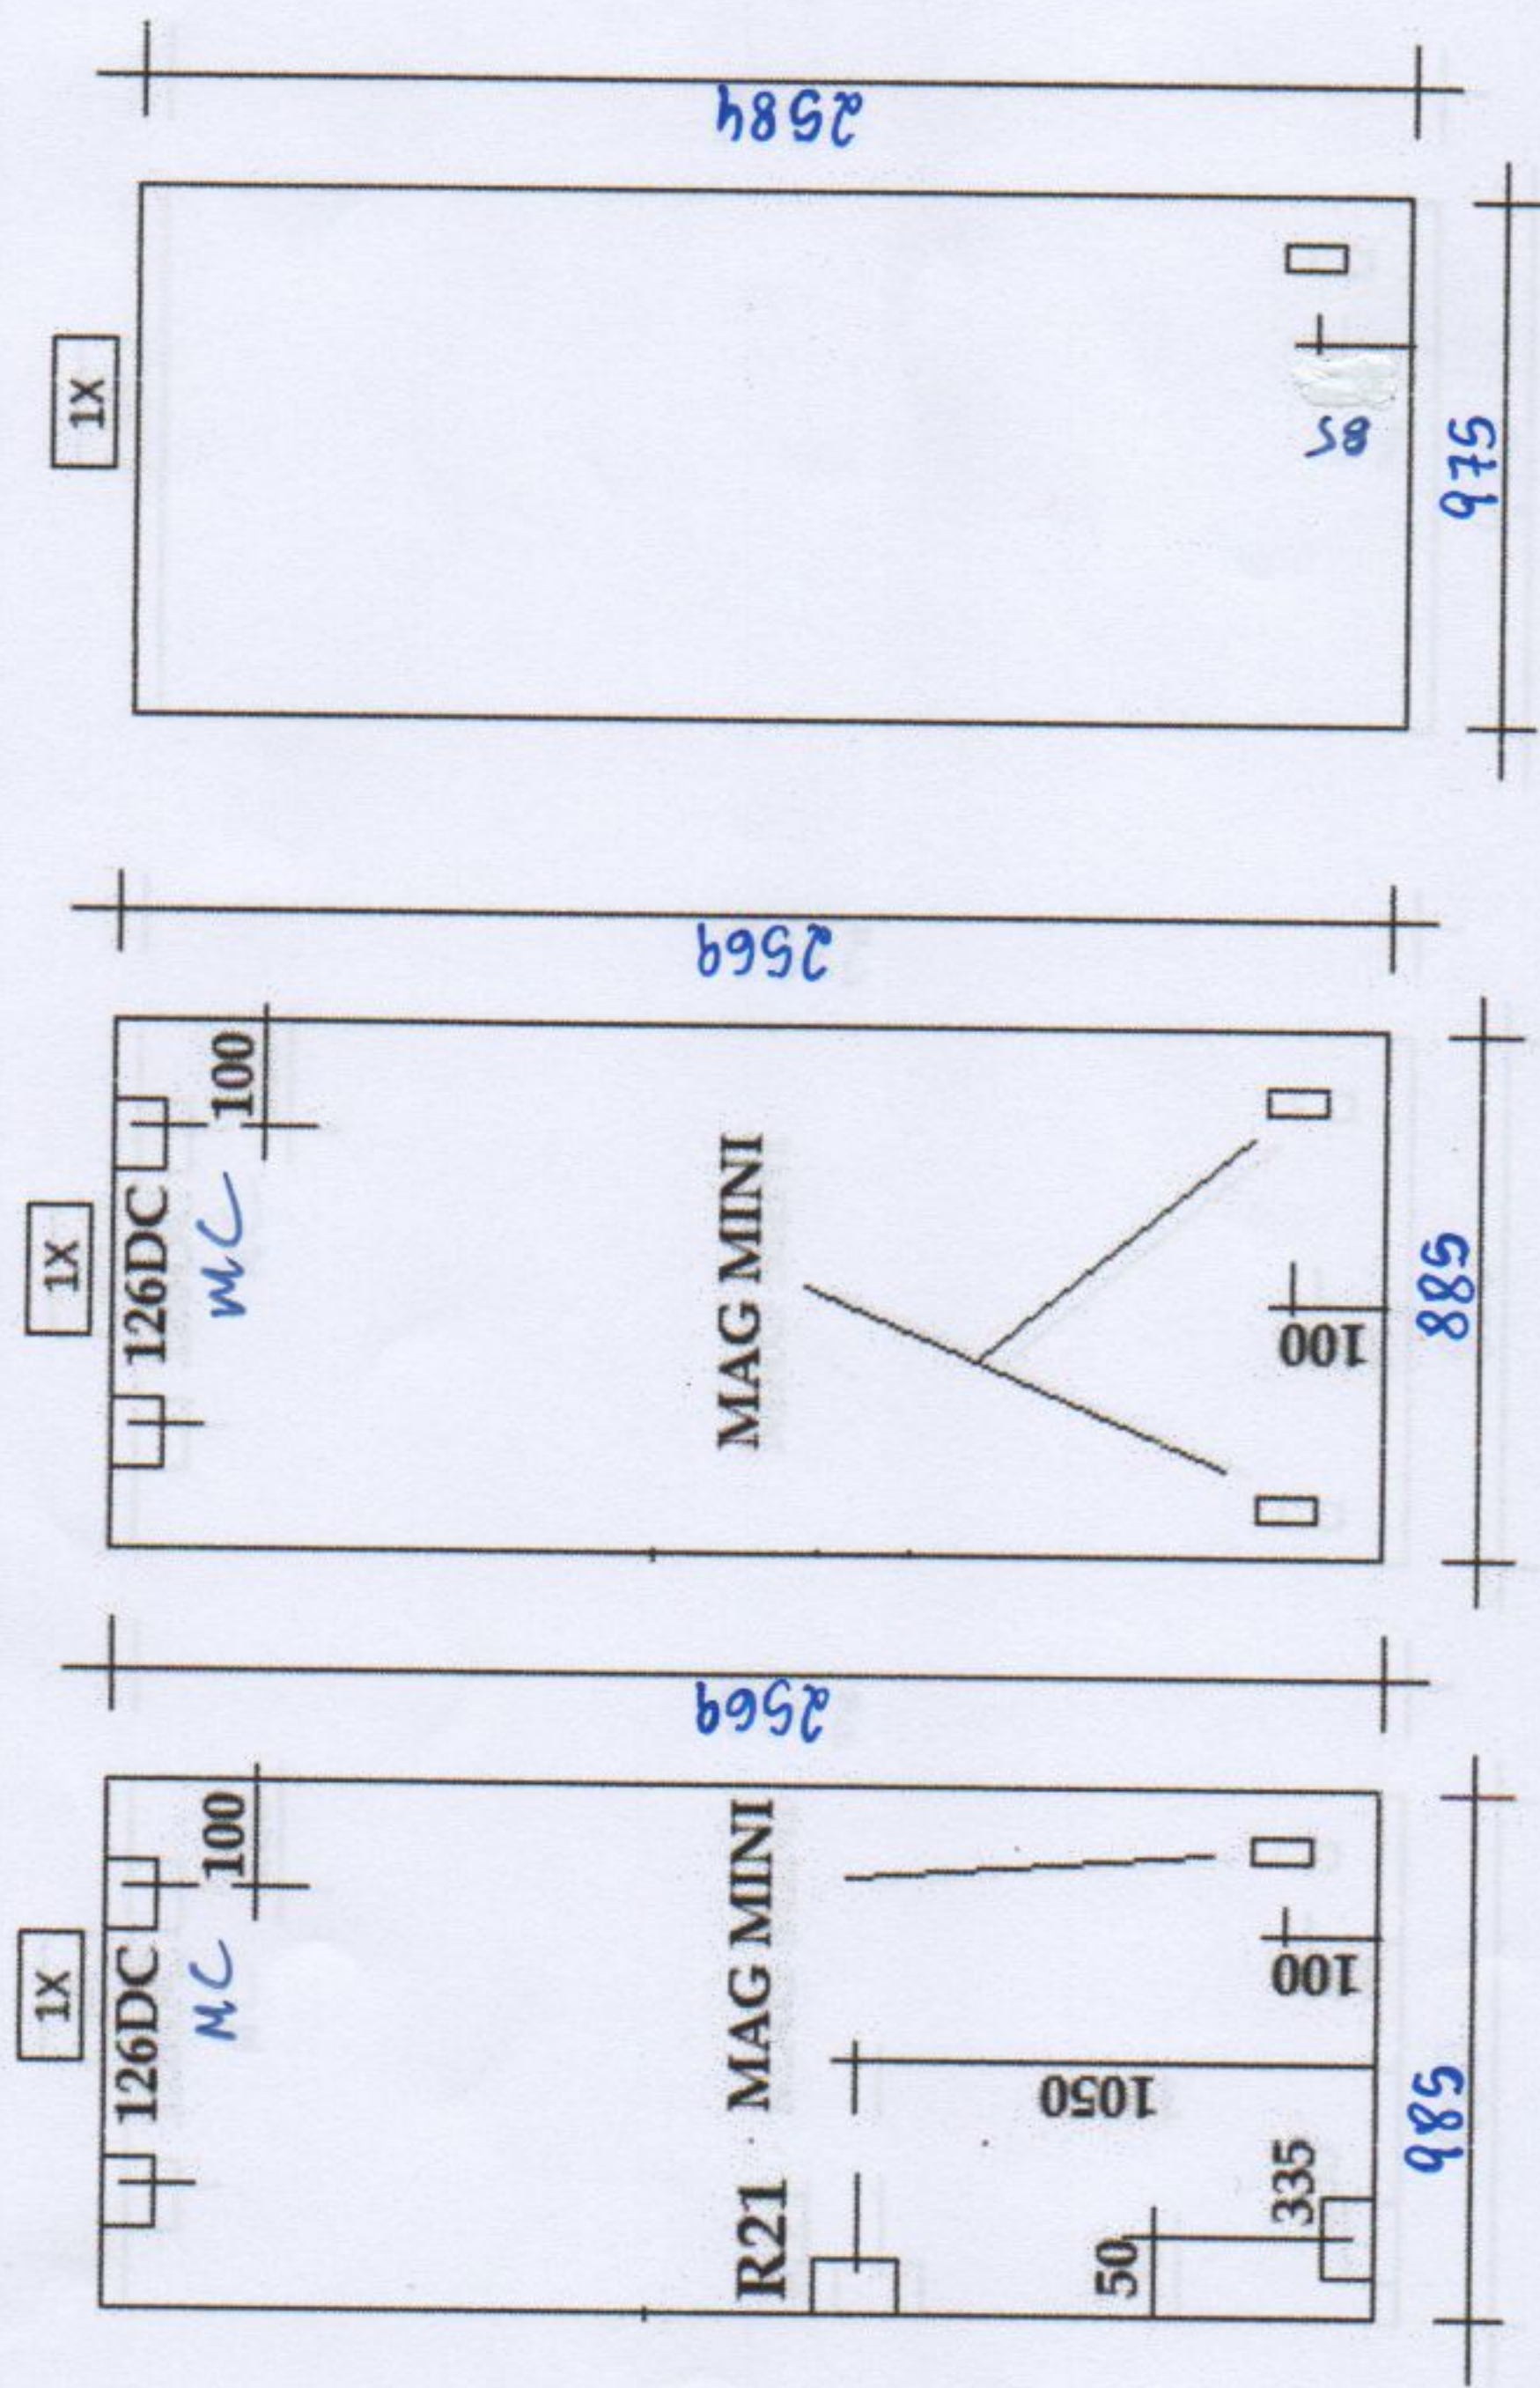

2: Pavimento - PVT03

VIDRO INCOLOR DE 8MM

